




1 | Elevation - East side  
03 | Scale: 1:100 @ A3

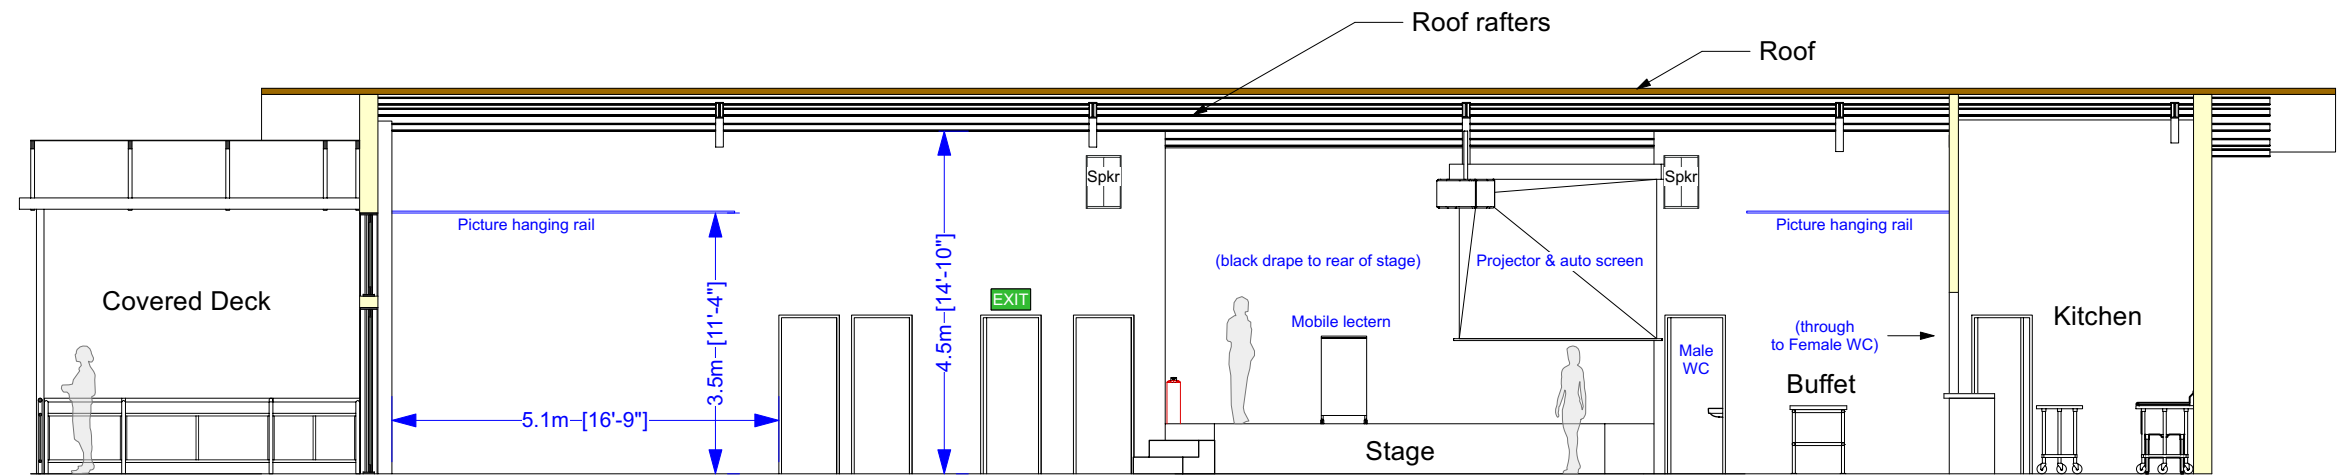

2 | Elevation - West Side  
03 | Scale: 1:100 @ A3

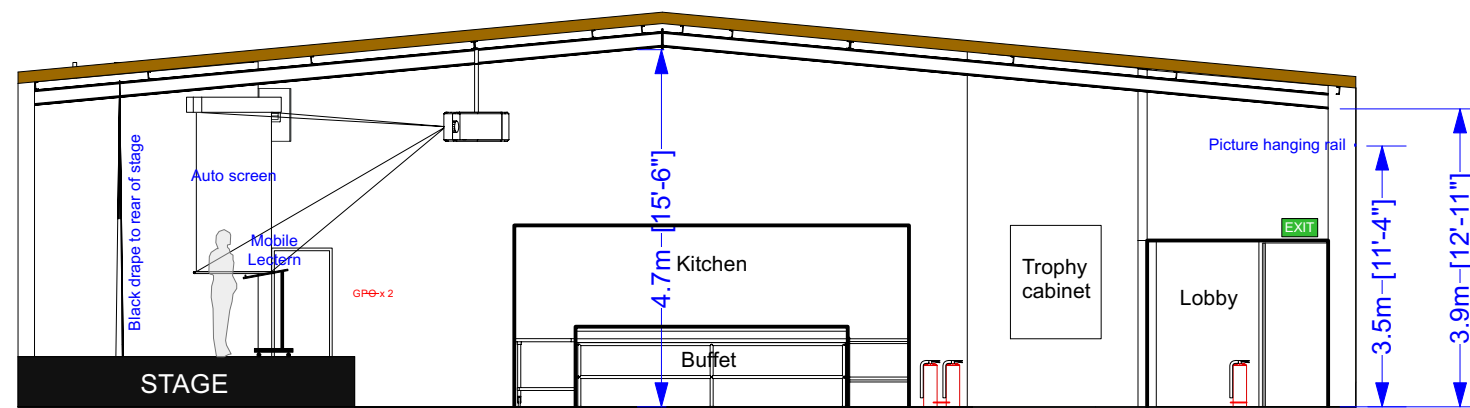

3 | Elevation - North Side  
03 | Scale: 1:100 @ A3

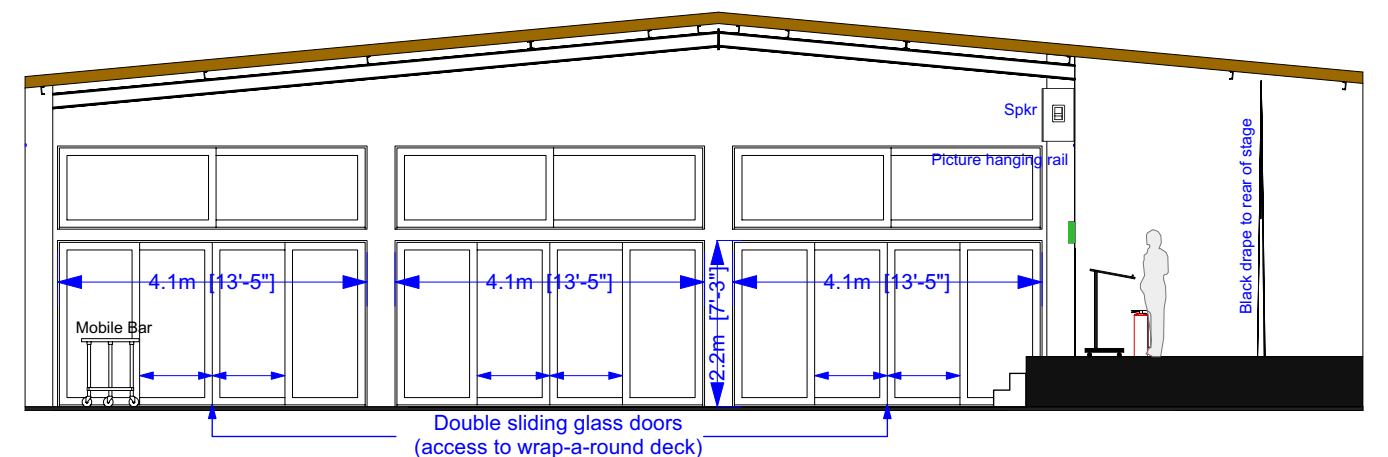

4 | Elevation - South Side  
03 | Scale: 1:100 @ A3

